
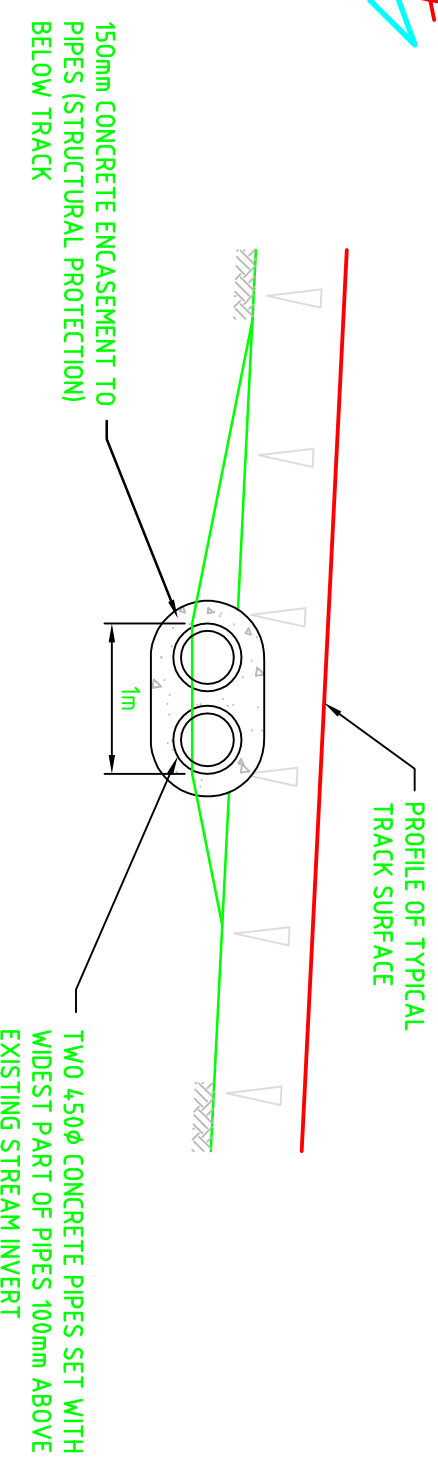
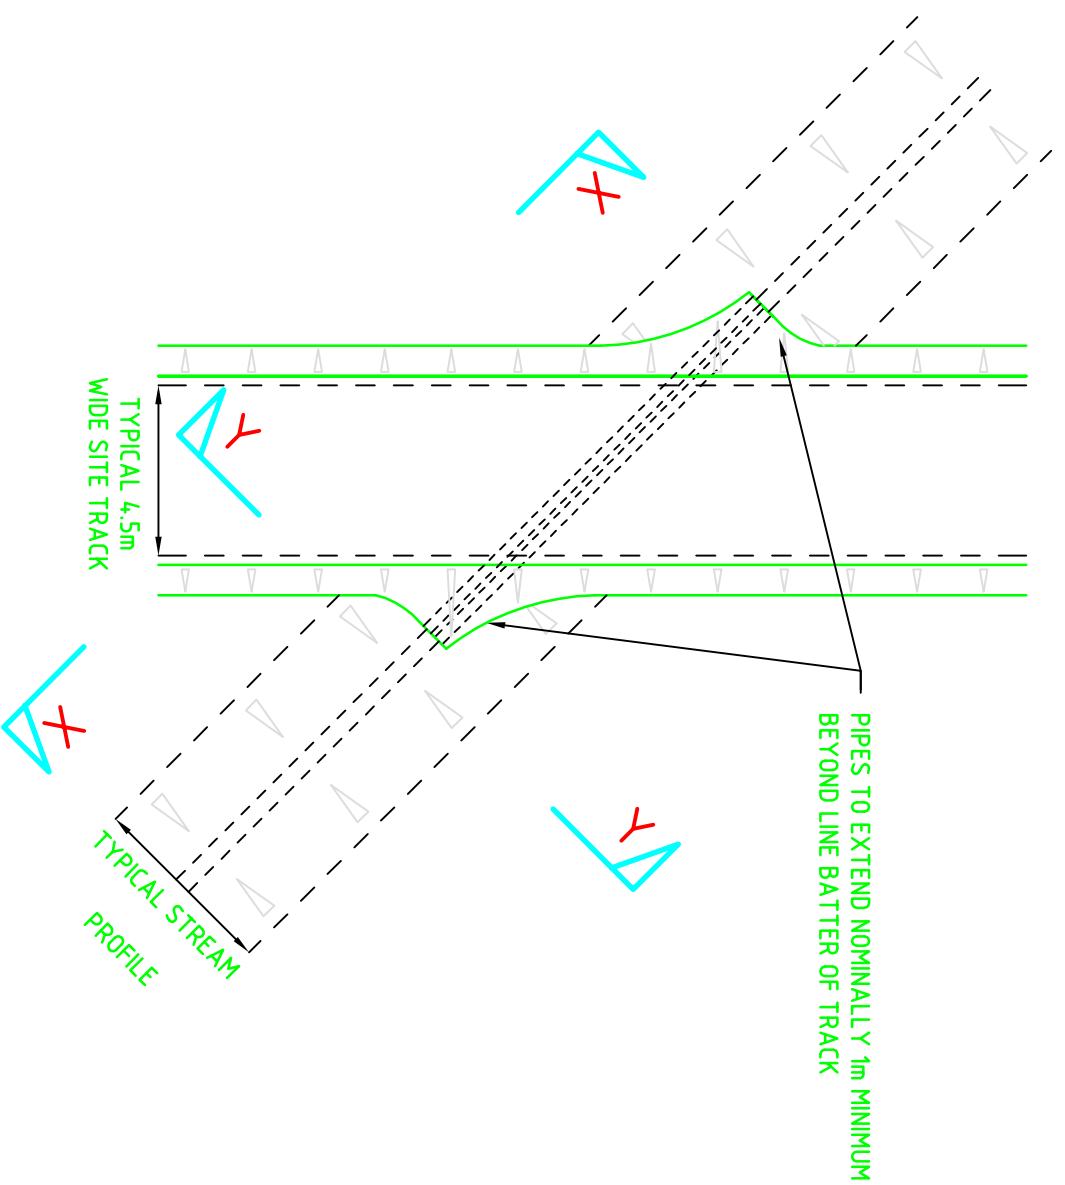


**NOTES.**

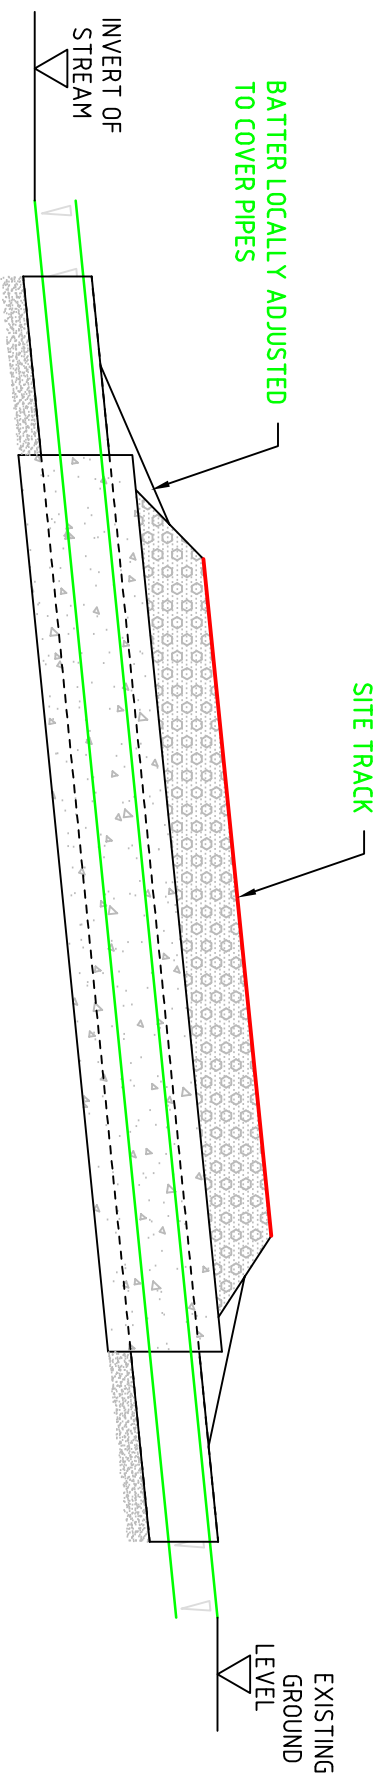

Scale (at A3): As Shown

Date: September 2008

Prepared by:

Scott Wilson  
 Mayflower House  
 Armada Way, Plymouth  
 Devon, PL1 1LD  
 Telephone: (01752) 878700  
 Fax: (01752) 878701  
 www.scotwilson.com

Drawn By

CW

Checked By

TW

Date

04/06/08

On behalf of:

Client: Bolsterstone Innovative Energy  
 (Reeves Hill) Ltd

Reeves Hill  
 Community Wind Energy Scheme SER

Figure 3: Stream Crossing Typical Details



ERROR: syntaxerror  
OFFENDING COMMAND: --nostringval--

STACK:

/Title  
( )  
/Subject  
(D:20080902114640+01'00')  
/ModDate  
( )  
/Keywords  
(PDFCreator Version 0.9.5)  
/Creator  
(D:20080902114640+01'00')  
/CreationDate  
(corriew)  
/Author  
-mark-